
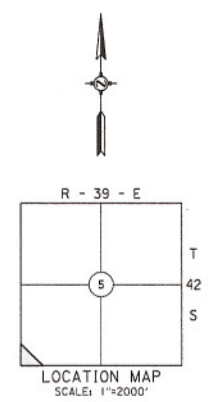


SECTION 5, TOWNSHIP 42 SOUTH, RANGE 39 EAST,  
PALM BEACH COUNTY, FLORIDA

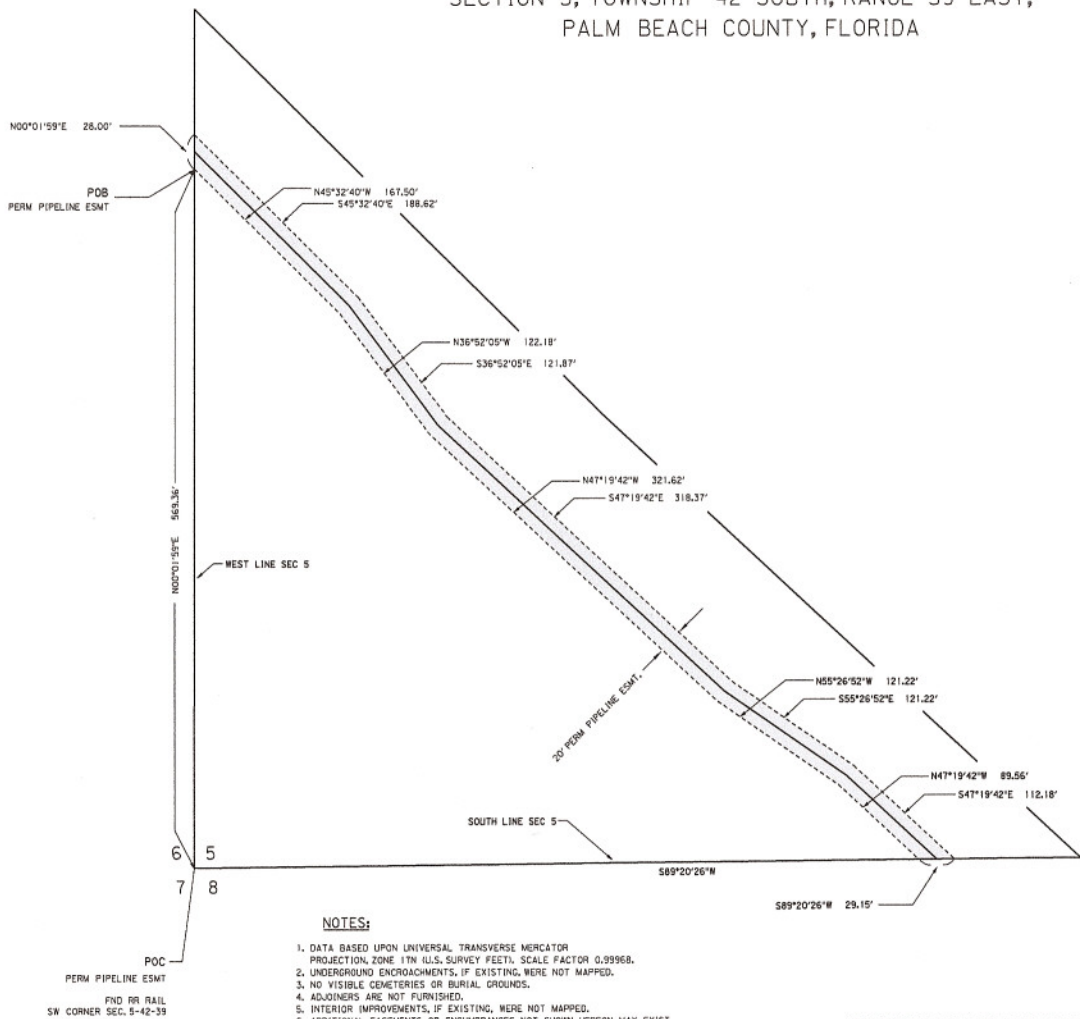

GAME AND FRESH WATER FISH COMMISSION  
TRACT 700FL-PB-075.005CL

BASIS OF BEARINGS:  
UNIVERSAL TRANSVERSE MERCATOR  
ZONE 17 NORTH NAD 83  
U.S. SURVEY FEET  
FIELD SURVEY DATE: 29 JUN 06

- NOTES:**
1. DATA BASED UPON UNIVERSAL TRANSVERSE MERCATOR PROJECTION, ZONE 17N U.S. SURVEY FEET, SCALE FACTOR 0.99968.
  2. UNDERGROUND ENCROACHMENTS, IF EXISTING, WERE NOT MAPPED.
  3. NO VISIBLE CEMETERIES OR BURIAL GROUNDS.
  4. ADJOINERS ARE NOT FURNISHED.
  5. INTERIOR IMPROVEMENTS, IF EXISTING, WERE NOT MAPPED.
  6. ADDITIONAL EASEMENTS OR ENCUMBRANCES NOT SHOWN HEREON, MAY EXIST.

THE SURVEY DEPICTED HERE IS NOT COVERED BY PROFESSIONAL LIABILITY INSURANCE

PIPE LENGTH = 842'  
THIS MAP IS NOT COMPLETE WITHOUT THE SURVEY REPORT DATED 26 SEP 2007 FOR TRACT 700FL-PB-075.005CL, ENTITLED SPECIFIC PURPOSE SURVEY. SIGNATURE AND SEAL ON SHEET 1 OF REPORT.

LEGEND	
	INTERSTATE HIGHWAYS
	U.S. HIGHWAYS
	STATE HIGHWAYS
	CO. STATE AID HIGHWAYS
	COUNTY ROAD
	M. P. MARKER
	AERIAL M. P. MARKER
	BURIED CABLE
	FENCE LINE
	TELEPHONE LINE
	POWER LINE
	FOREIGN PIPE LINE
	SECTION LINES
	TOWNSHIP LINES
	WATER BODIES LEVEL PONDS
	ROADS
	RAILROADS
	WATER
	PI
	PERMANENT PIPELINE EASEMENT AREA
	TEMPORARY WORKSPACE
	EXTRA TEMPORARY WORKSPACE

ABBREVIATIONS	
BK = BOOK	ID = IDENTIFICATION
CALC = CALCULATED	MB = MAP BOOK
CONC = CONCRETE	MEAS = MEASURED
COR = CORNER	MON = MONUMENT
CR = COUNTY ROAD	MP = MILE POST
DB = DEED BOOK	NO = NUMBER
ESMT = EASEMENT	O/A = OVERALL
ETWS = EXTRA TEMP WORKSPACE	OR = OFFICIAL RECORDS
FCM = FND CONC MON	PB = PLAT BOOK
FDOT = FLORIDA DEPARTMENT OF TRANSPORTATION	PERM = PERMANENT
FIP = FOUND IRON PIPE	PG = PAGE
FIR = FOUND IRON ROD	PI = POINT OF INTERSECTION
FND = FOUND	
PL = PROPERTY LINE	PC = POINT OF CURVATURE
PGB = POINT OF BEGINNING	PDC = POINT OF COMMENCEMENT
PC = POINT OF CURVATURE	R = RANGE
PDC = POINT OF COMMENCEMENT	REC = RECORD
R = RANGE	R/W = RIGHT OF WAY
REC = RECORD	RR = RAILROAD
R/W = RIGHT OF WAY	SEC = SECTION
RR = RAILROAD	SPK = SPIKE
SEC = SECTION	SR = STATE ROAD
SPK = SPIKE	T = TOWNSHIP
SR = STATE ROAD	TEMP = TEMPORARY
T = TOWNSHIP	
TEMP = TEMPORARY	

SCALE IN FEET	
30	0 15 30
TRACT NUMBERS COMBINED: NONE	
DWG NO.	REFERENCE DRAWINGS

WILLBROS ENGINEERS, INC.	
2087 E. 71st STREET SOUTH	TULSA, OK 74136
19181 496-0400	
NO. 1 REVISED ALIGNMENT 26-SEP-07 HW	
0 INITIAL ISSUE 28-JUL-06 HW	
NO.	REVISION DATE APPR.
SCALE	DATE DRAWN CHECKED APPROVED
1" = 50'	28-JUL-06 BAW
DWG NO.	REFERENCE DRAWINGS

SPECIFIC PURPOSE SURVEY		
TRACT 700FL-PB-075.005CL		
PALM BEACH COUNTY, FLORIDA		
NEI PROJ. NO.	DRAWING NUMBER	SHEET
51491	G-700-FL-PB-075.005CL	1/1

02-OCT-2007 20:47

D:\Gulfstream\11\Find\Plot\700FL-PB-075.005CL\700FL-PB-075.005CL.dgn